


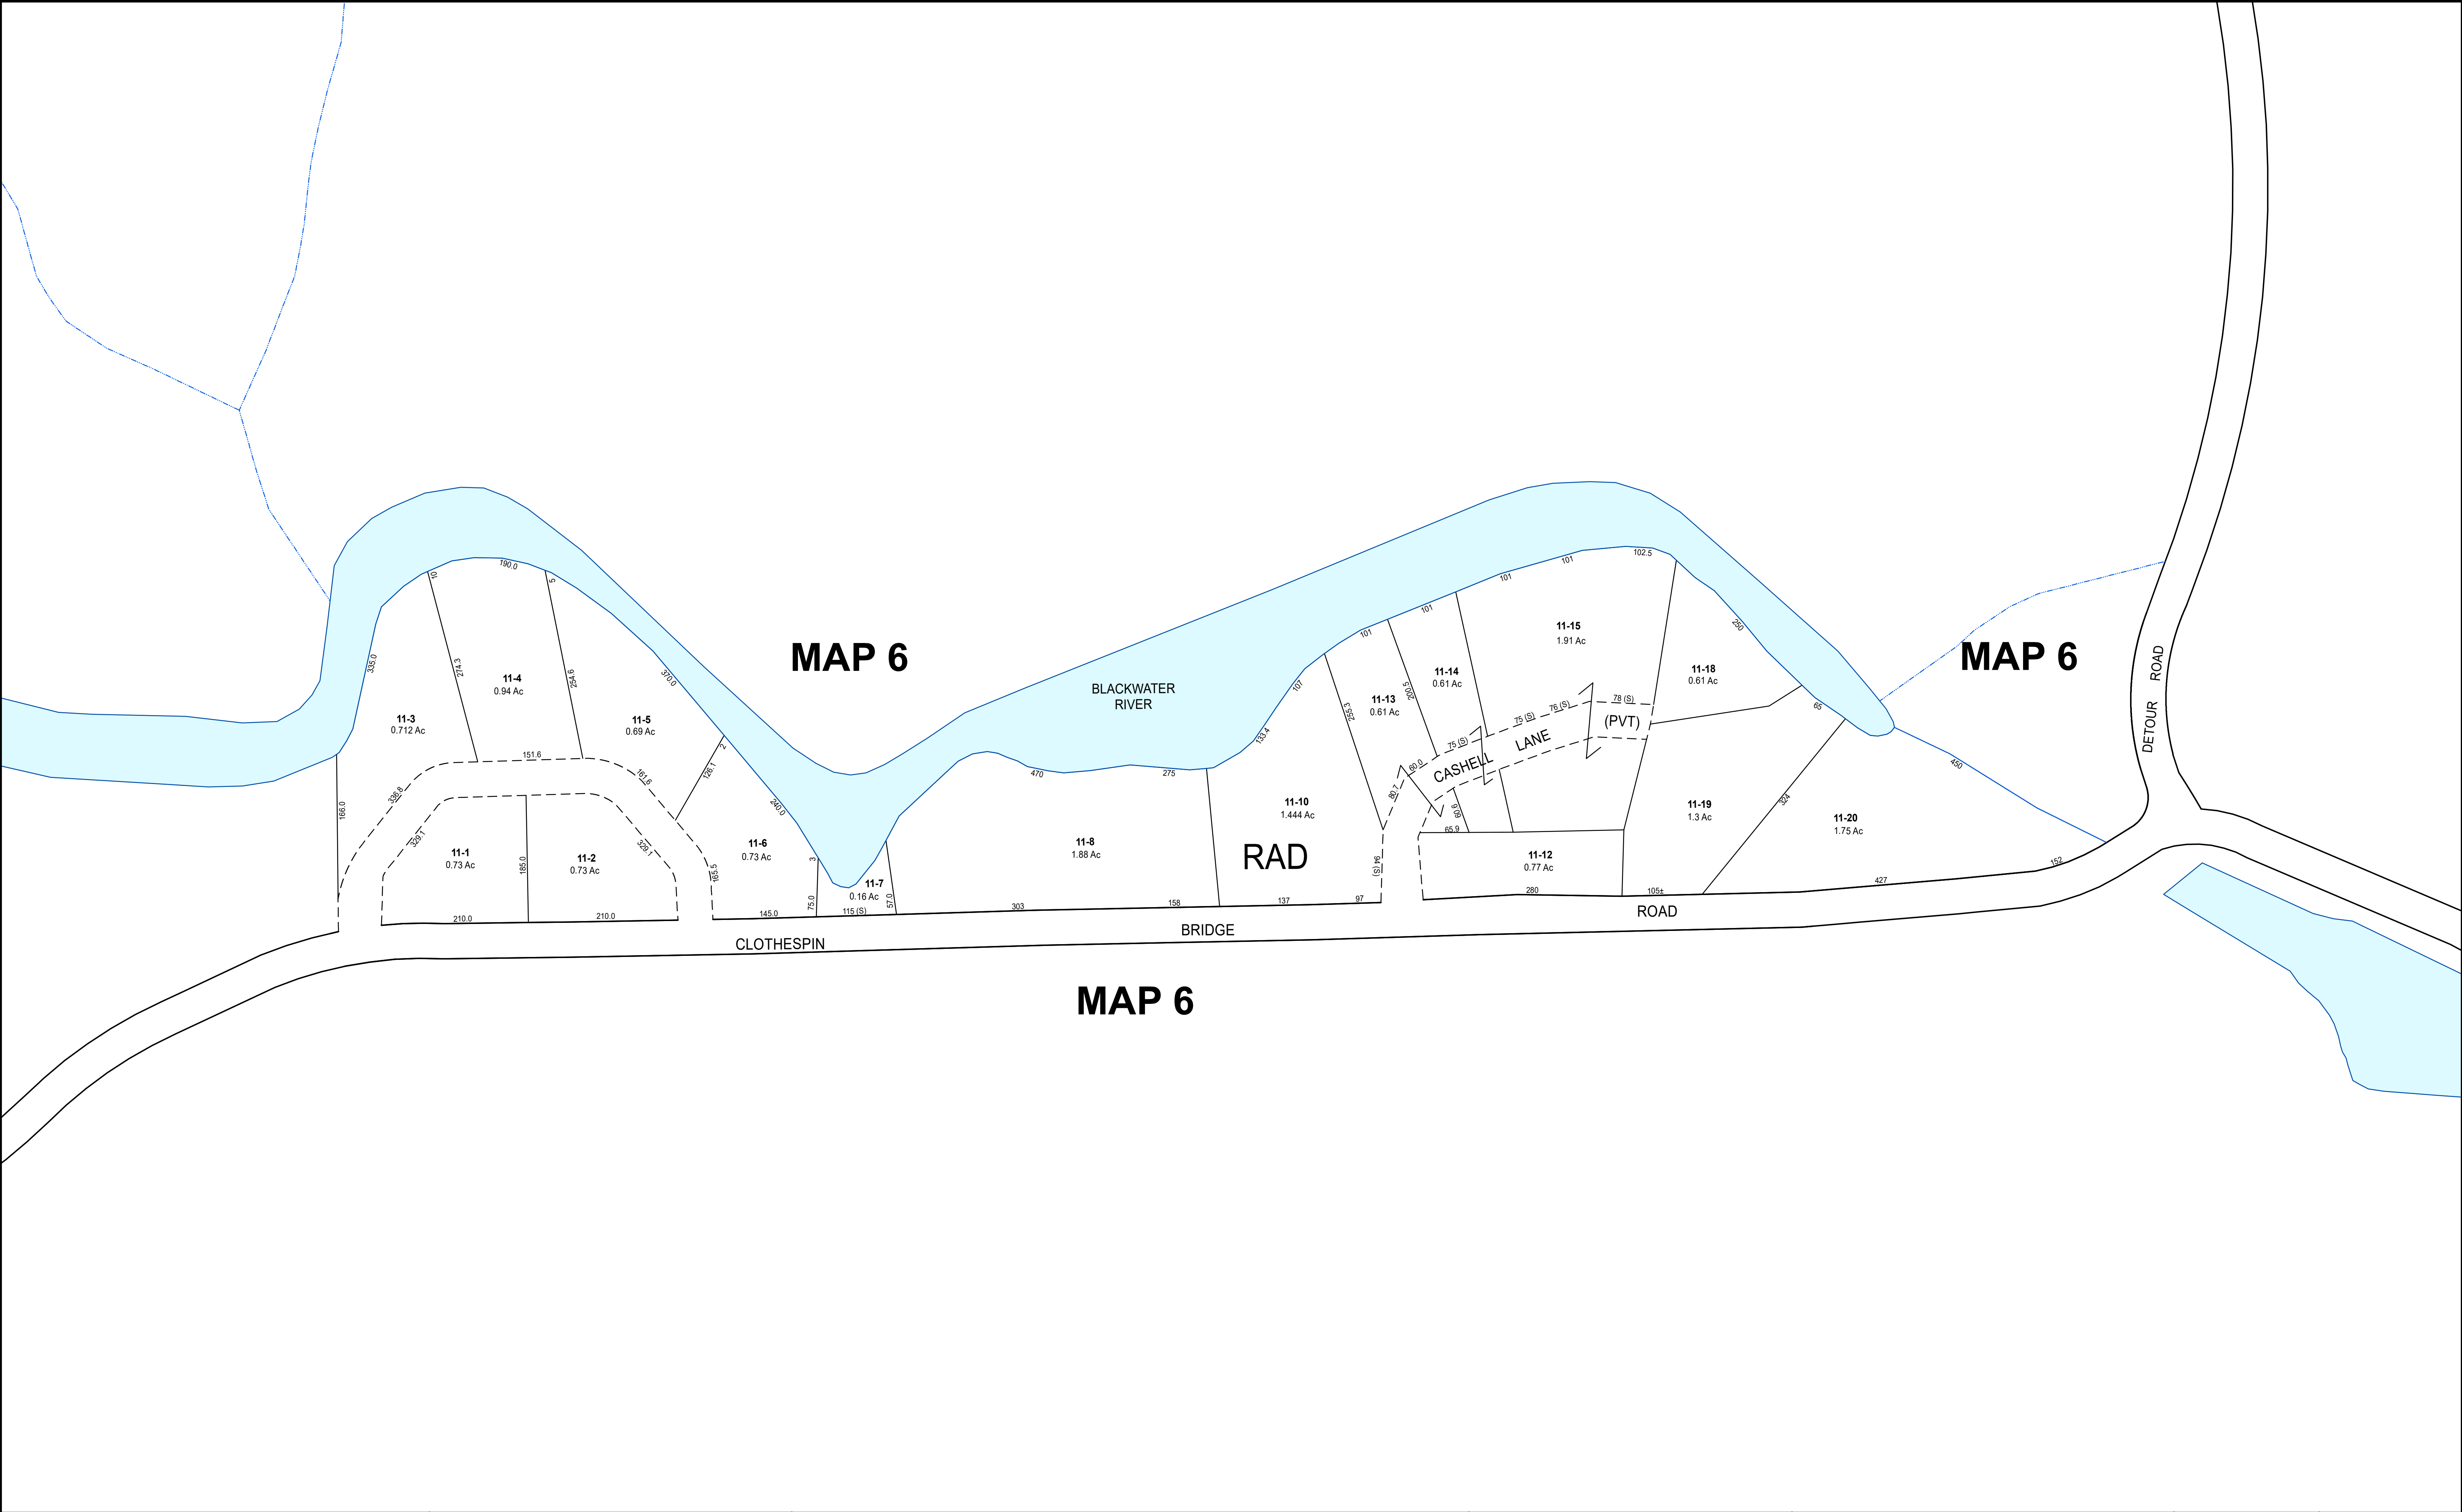

THIS MAP IS FOR ASSESSMENT PURPOSES. IT IS NOT VALID FOR LEGAL DESCRIPTION OR CONVEYANCE. THE HORIZONTAL DATUM IS THE NEW HAMPSHIRE STATE PLANE COORDINATE SYSTEM, NAD 83. ORIGINAL MAPPING BY DOLLARD ASSOCIATES, 77 DOLLARD ROAD AUBURN, NH 03032-3135 (603) 483-8323	REVISÉ & REPRINTÉ BY 11 Pleasant Street, Littleton, NH 03561 800.322.4540 - www.cai-tech.com	AREA SURVEYED Ac AREA CALCULATED Ac+/- RECORD DIMENSION 100 SCALED DIMENSION 100+/- WATER	LEGEND CURRENT USE CU RIGHT OF WAY/ACCESS ROW COMMON OWNERSHIP CO WETLANDS W	FEET 100 50 0 100 200 300 METERS 25 12.5 0 25 50 75 SCALE: 1" = 100' REVISED TO: APRIL 1, 2020	PROPERTY MAPS WEBSTER NEW HAMPSHIRE	INDEX DIAGRAM	MAP NO. 11
--	--	--	---	--	--	----------------------	--------------------------