


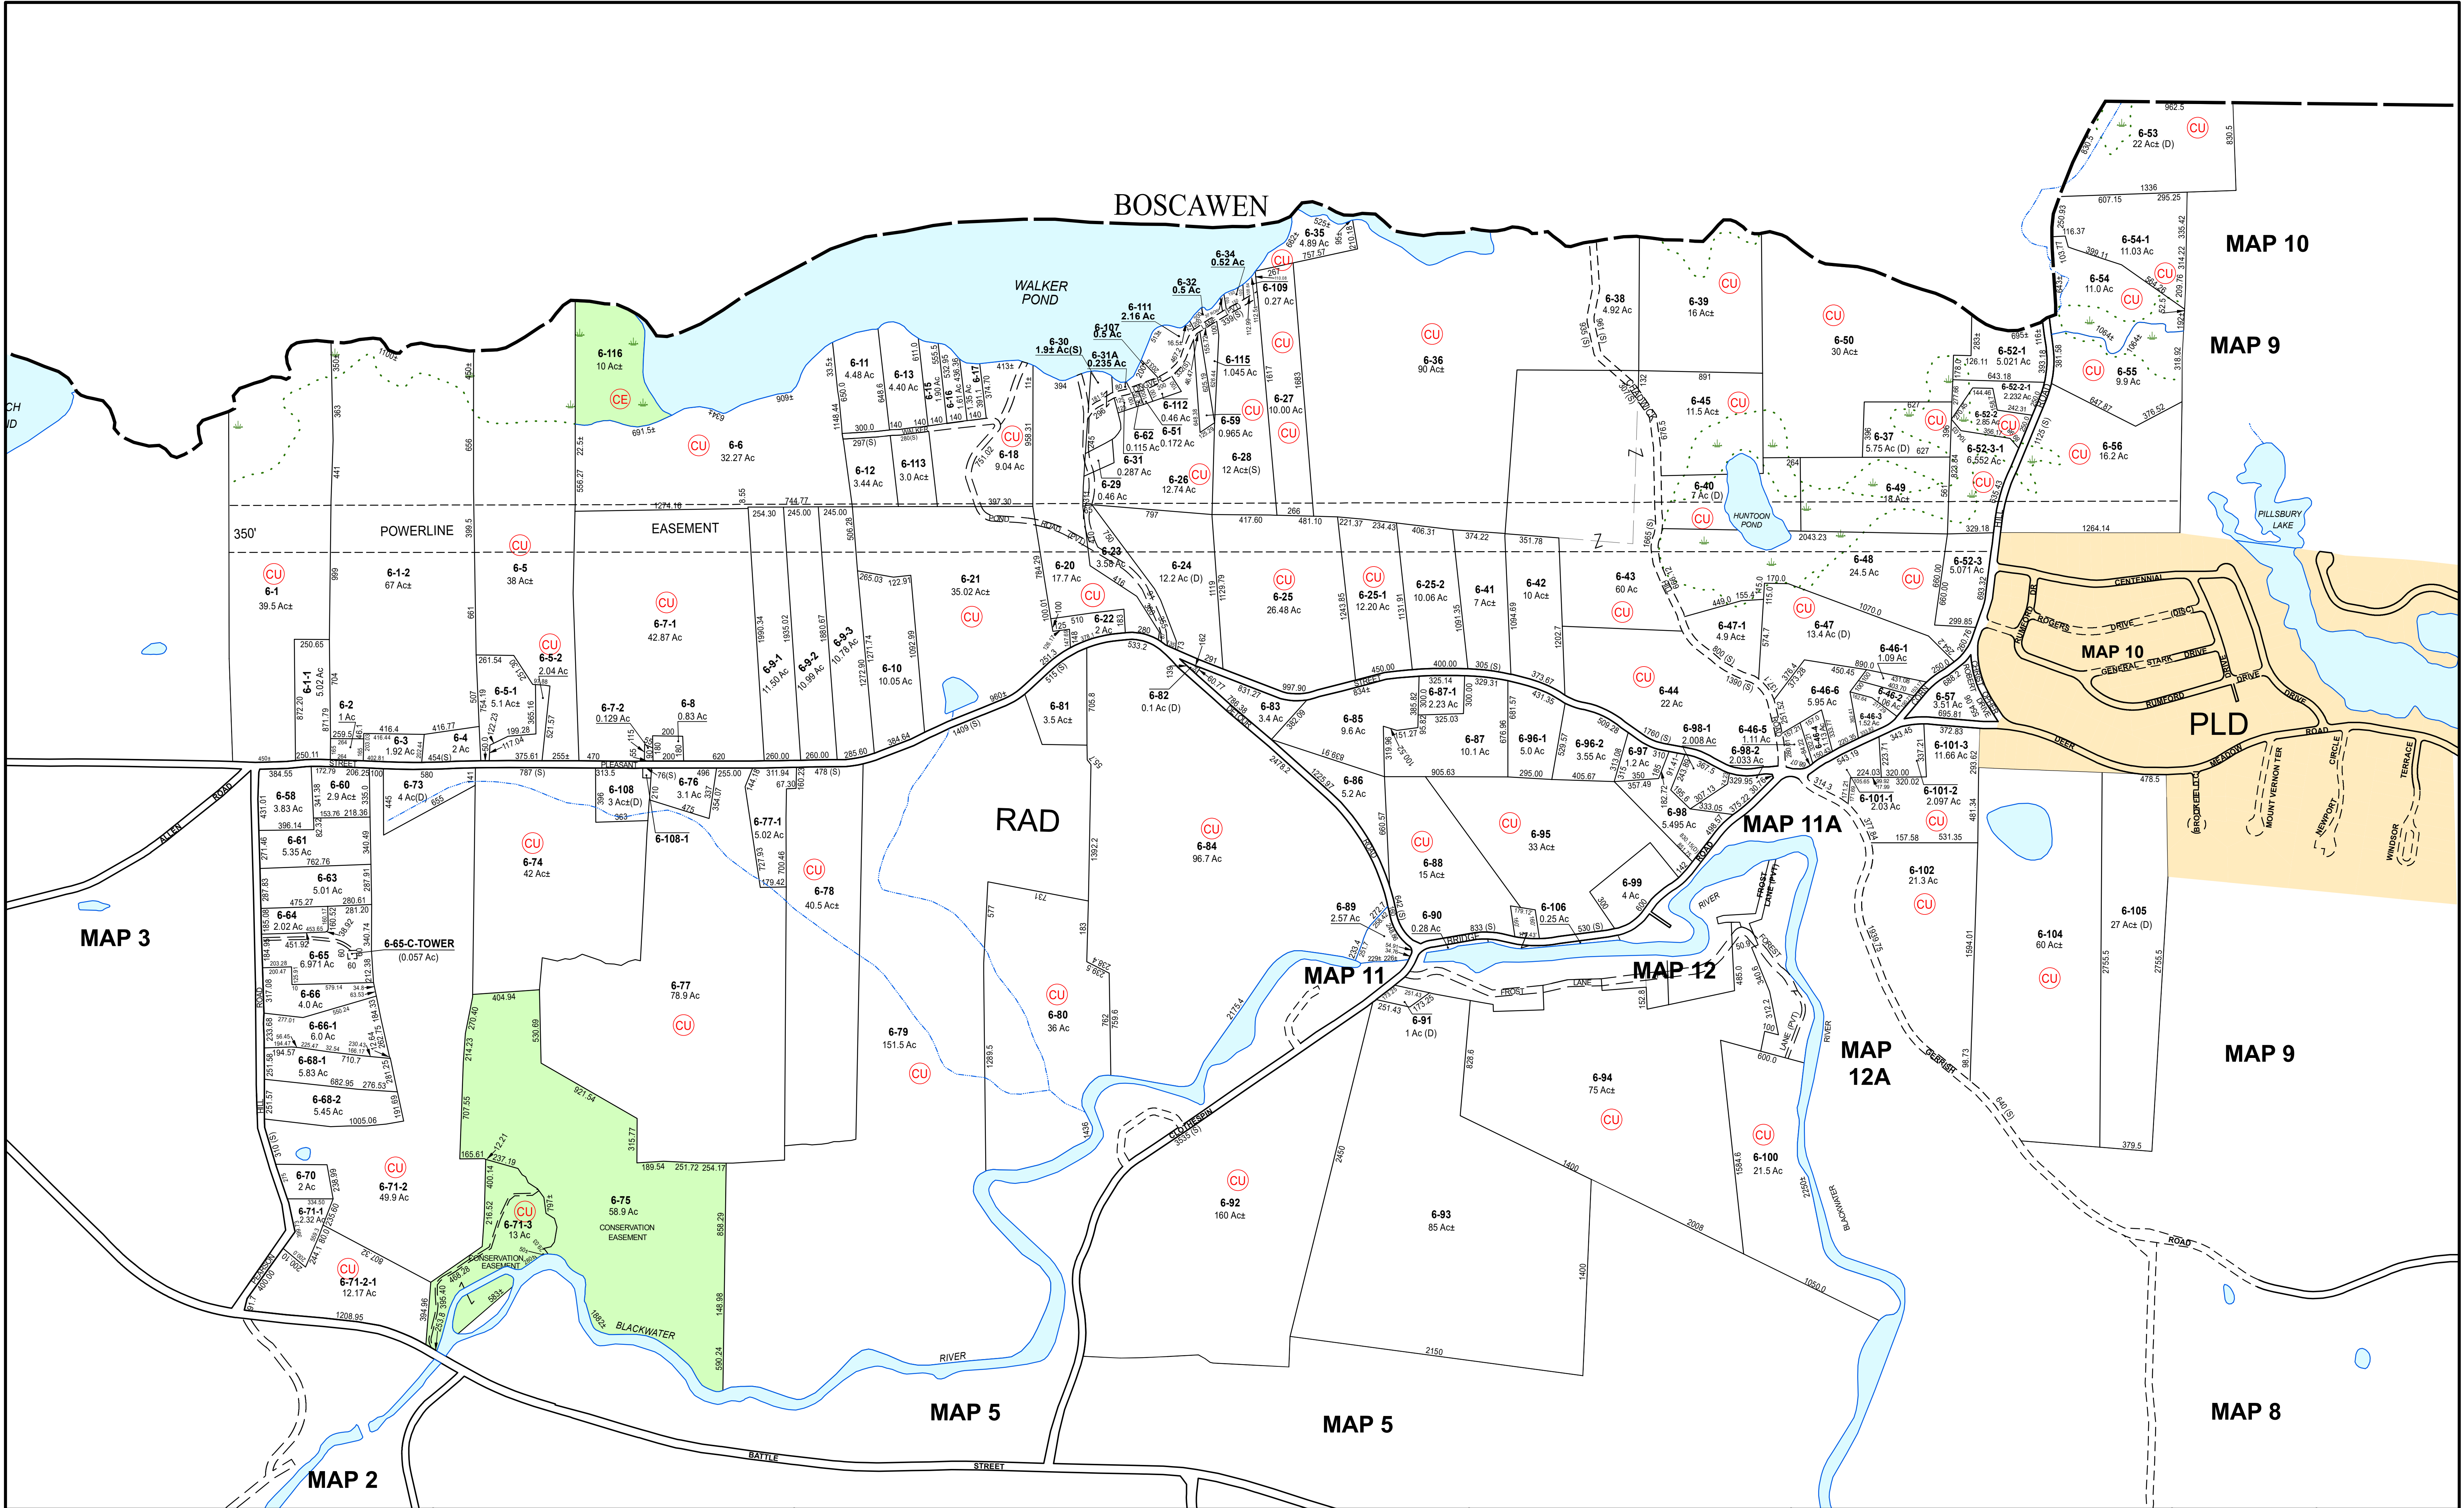

THIS MAP IS FOR ASSESSMENT PURPOSES. IT IS NOT VALID FOR LEGAL DESCRIPTION OR CONVEYANCE. THE HORIZONTAL DATUM IS THE NEW HAMPSHIRE STATE PLANE COORDINATE SYSTEM, NAD 83. ORIGINAL MAPPING BY DOLLARD ASSOCIATES, 77 DOLLARD ROAD AUBURN, NH 03032-3135 (603) 483-8323	REVISED & REPRINTED BY CAI Technologies Precision Mapping, Geospatial Solutions 11 Pleasant Street, Littleton, NH 03561 800.322.4540 - www.cai-tech.com	LEGEND AREA SURVEYED Ac AREA CALCULATED Ac+/- RECORD DIMENSION 100 SCALED DIMENSION 100+/- WATER CURRENT USE RIGHT OF WAY/ACCESS COMMON OWNERSHIP WETLANDS	FEET 500 250 0 500 1,000 1,500 SCALE: 1" = 500' METERS 130 65 0 130 260 390 REVISED TO: APRIL 1, 2020	PROPERTY MAPS WEBSTER NEW HAMPSHIRE	INDEX DIAGRAM	MAP NO. 6
--	--	--	---	---	----------------------	--------------------------------