


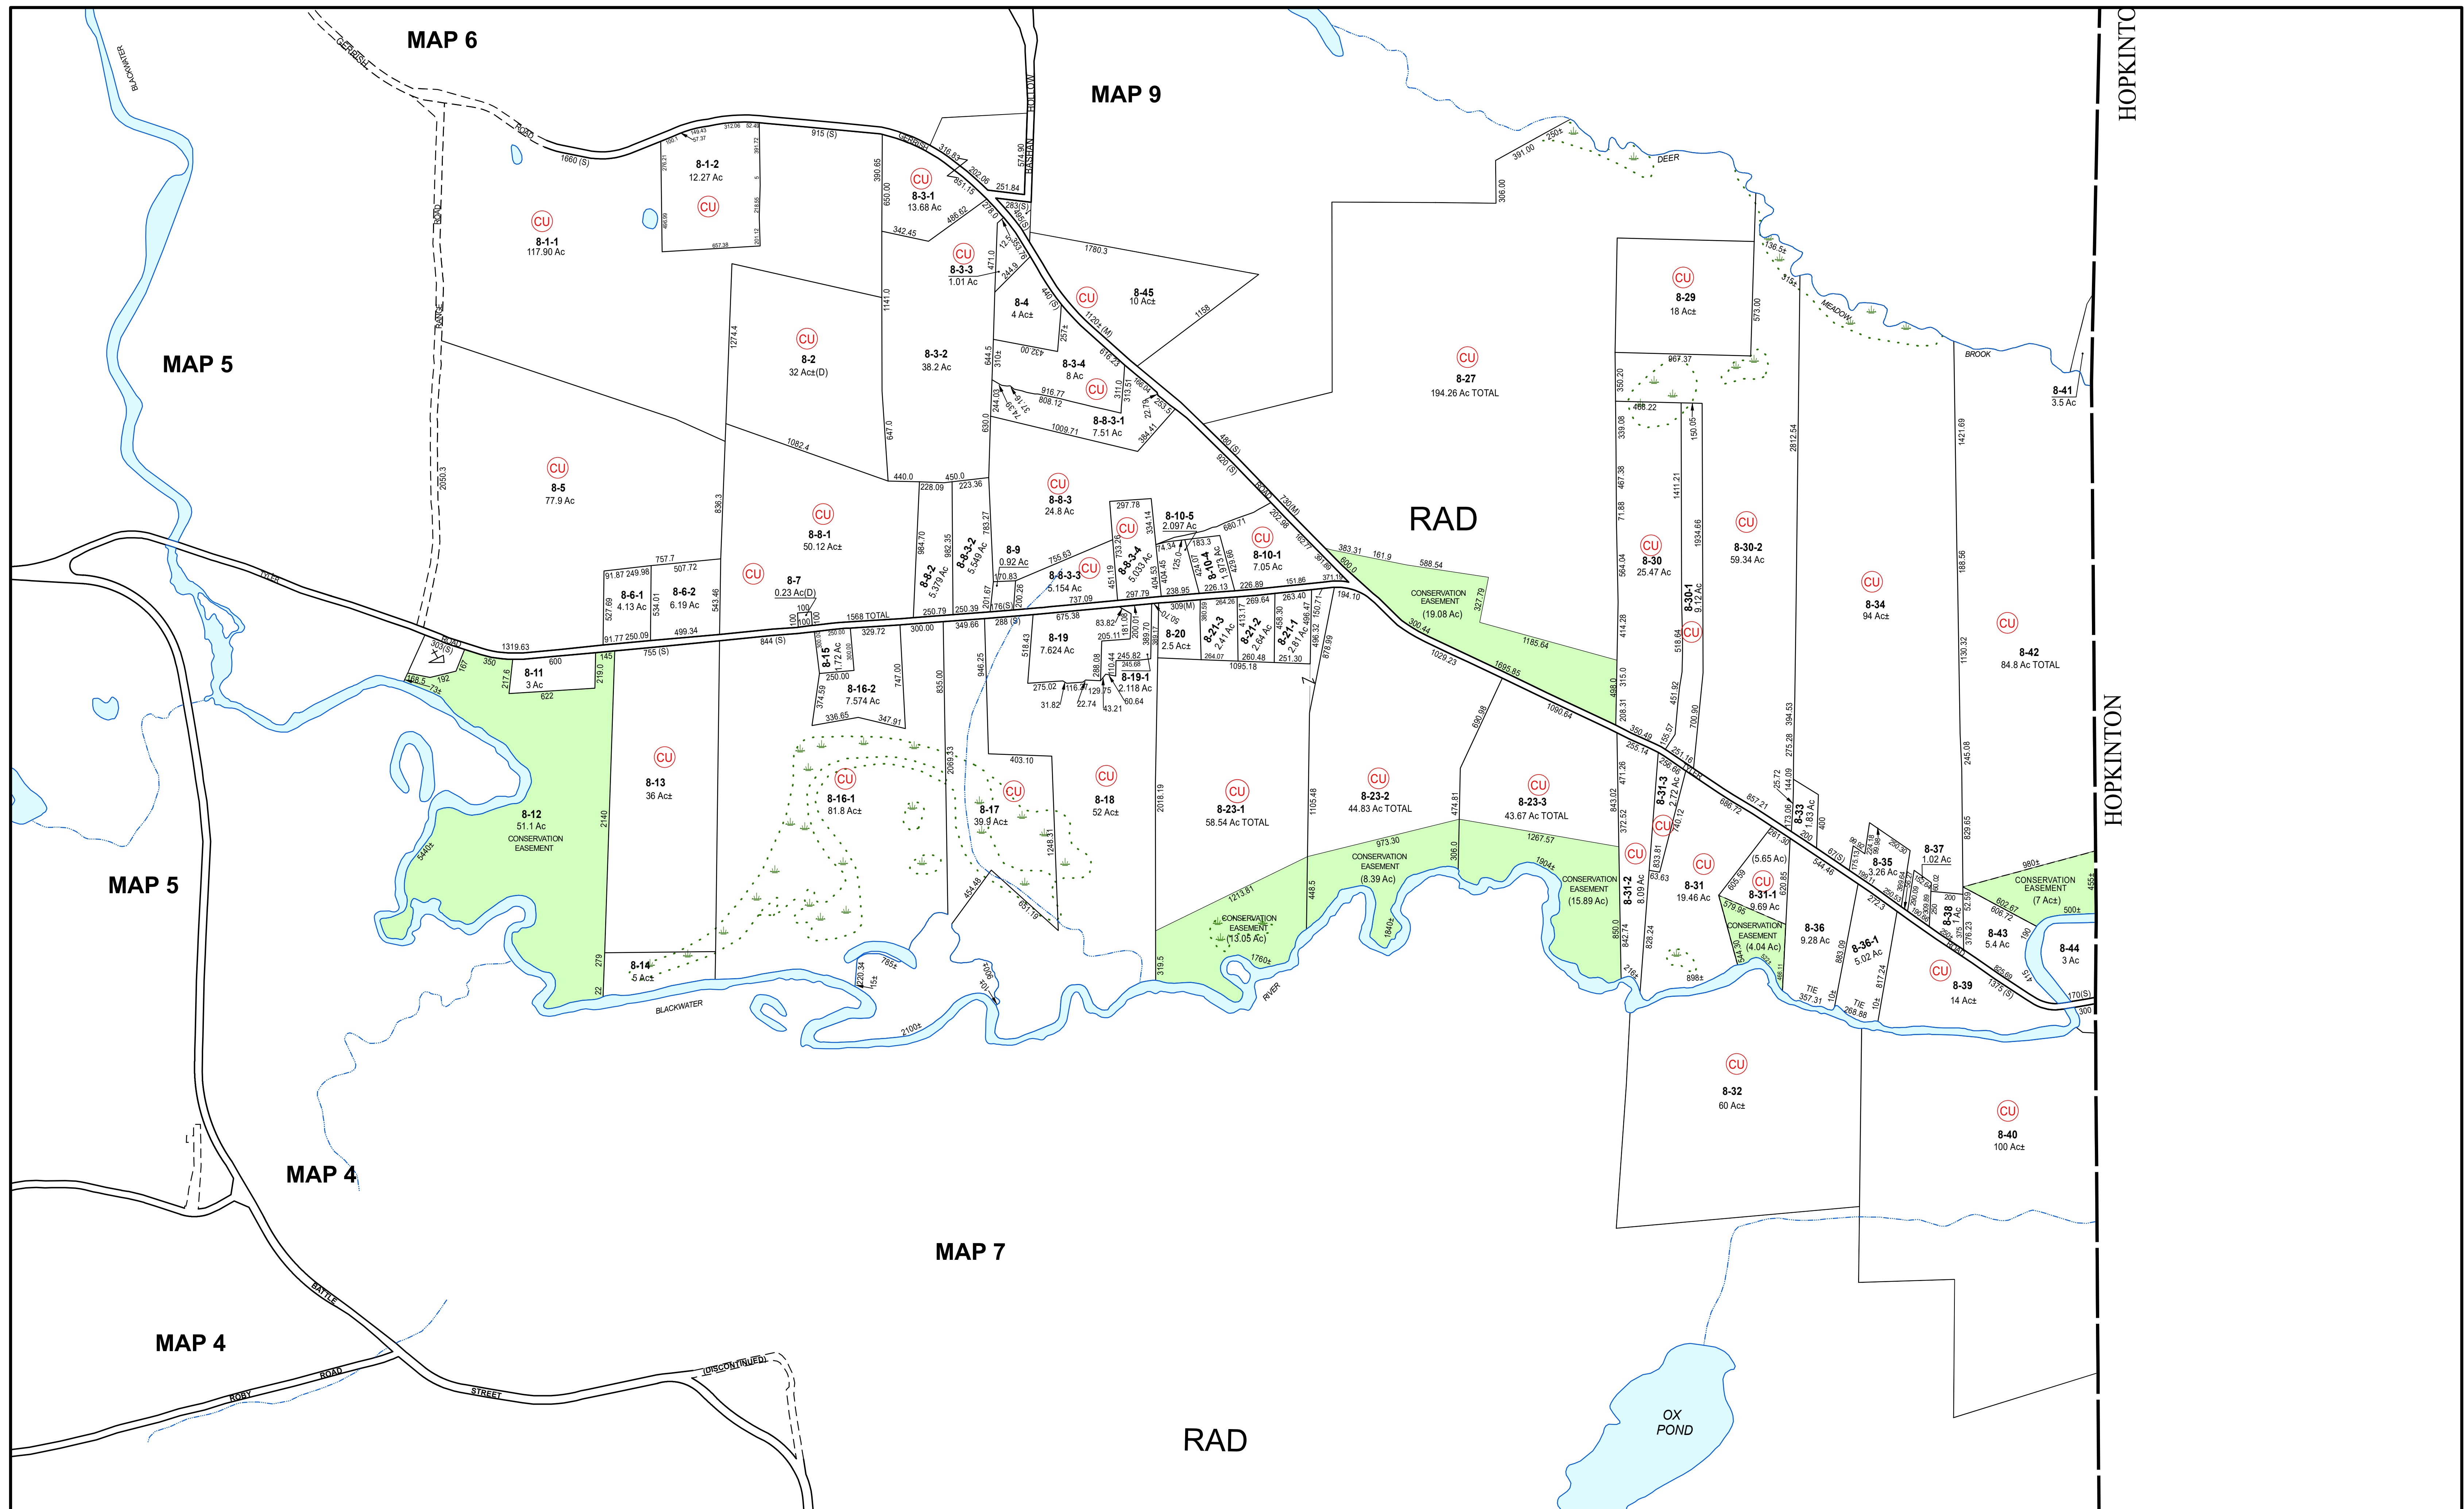

THIS MAP IS FOR ASSESSMENT PURPOSES. IT IS NOT VALID FOR LEGAL DESCRIPTION OR CONVEYANCE.

THE HORIZONTAL DATUM IS THE NEW HAMPSHIRE STATE PLANE COORDINATE SYSTEM, NAD 83.

ORIGINAL MAPPING BY DOLLARD ASSOCIATES, 77 DOLLARD ROAD
AUBURN, NH 03032-3135 (603) 483-8323



AREA SURVEYED	Ac
AREA CALCULATED	Ac+/-
RECORD DIMENSION	100
SCALED DIMENSION	100+/-
WATER	


LEGEND

CURRENT USE

RIGHT OF WAY/ACCESS RW

COMMON OWNERSHIP

WETLANDS

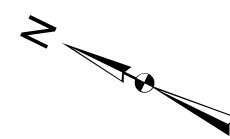

SCALE: 1" = 500'

The graphic scale bar consists of two horizontal bars. The top bar is labeled 'FEET' and has markings at 500, 250, 0, 500, 1,000, and 1,500. The bottom bar is labeled 'METERS' and has markings at 130, 65, 0, 130, 260, and 390. The bars are black with white markings and numbers.


REVISÉ TO: APRIL 1, 2020

PROPERTY MAPS

WEBSTER

NEW HAMPSHIRE

INDEX DIAGRAM

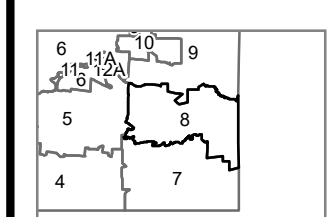

MAP NO.

8